


PLAN VIEW

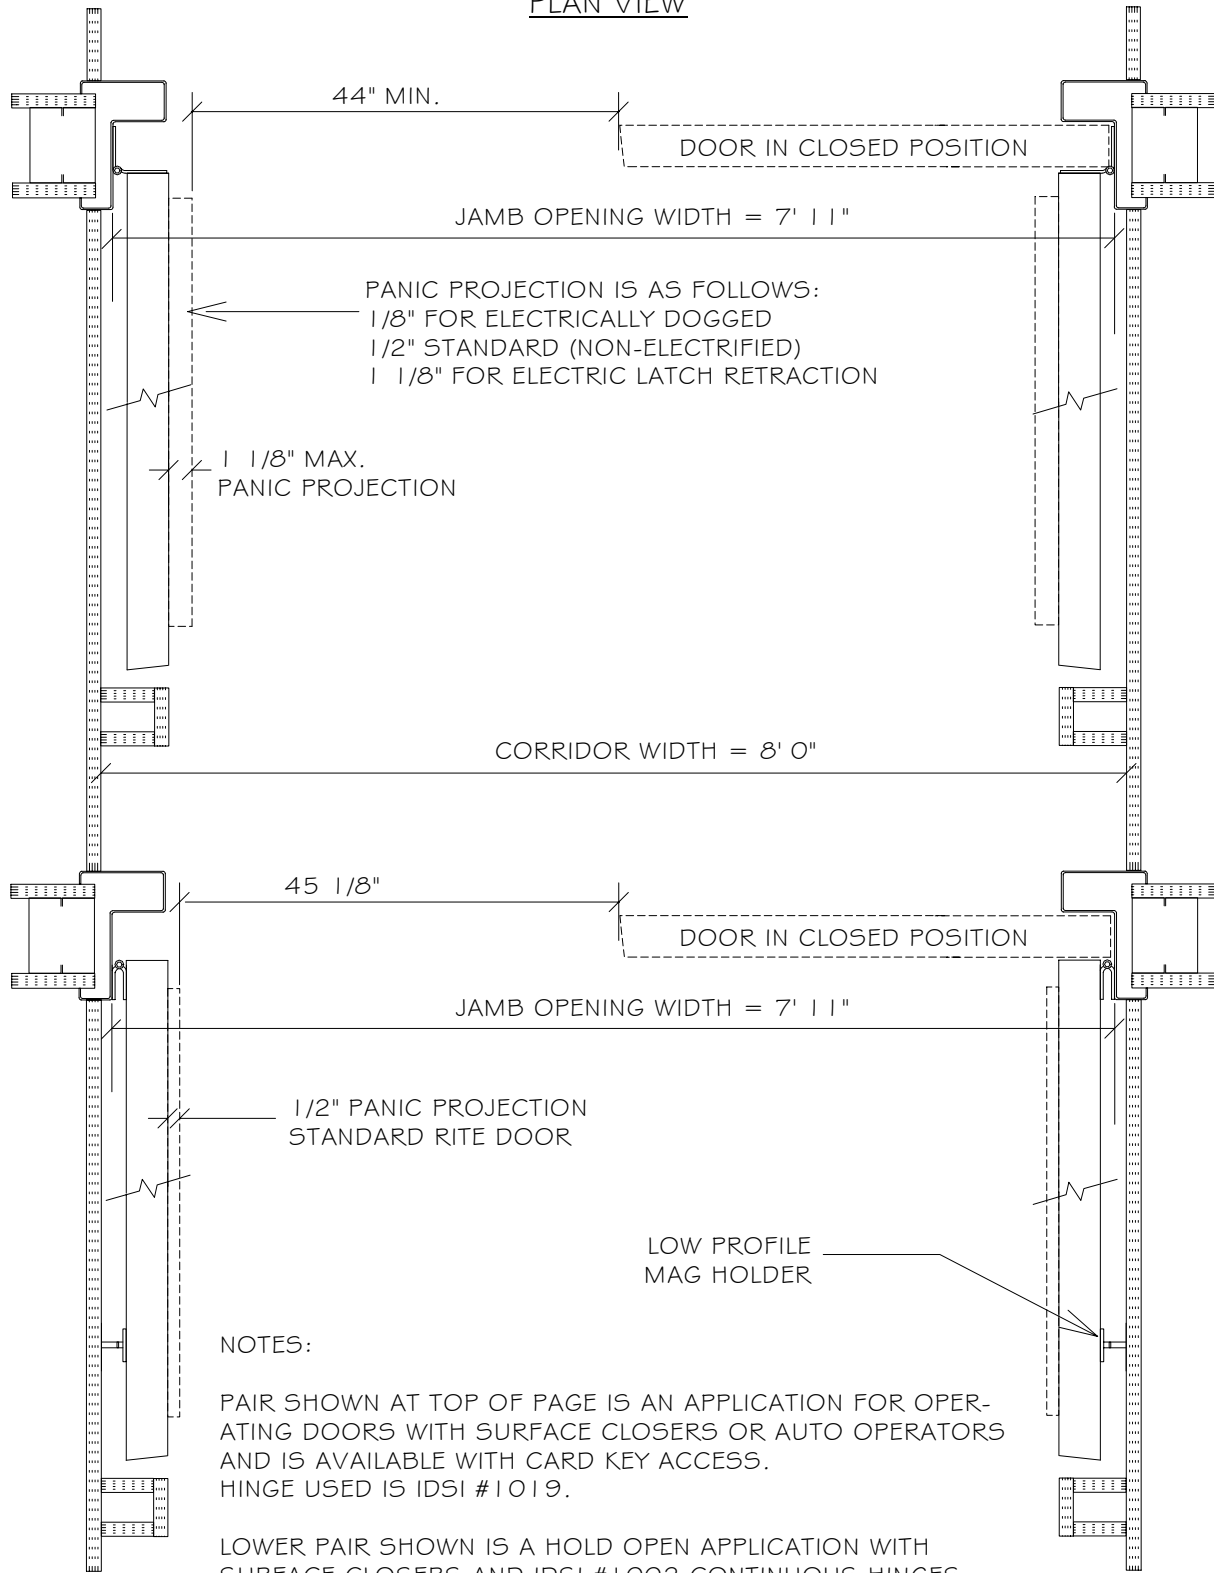

NOTES:

PAIR SHOWN AT TOP OF PAGE IS AN APPLICATION FOR OPERATING DOORS WITH SURFACE CLOSERS OR AUTO OPERATORS AND IS AVAILABLE WITH CARD KEY ACCESS. HINGE USED IS IDSI #1019.

LOWER PAIR SHOWN IS A HOLD OPEN APPLICATION WITH SURFACE CLOSERS AND IDSI #1002 CONTINUOUS HINGES.

BOTH PAIRS USE RECESSED EXIT DEVICES WITH RECESSED PULL HARDWARE.

INTERSTATE DOOR SALES, INC.	
"UNIVERSAL" HOSPITAL CROSS CORRIDOR DOORS 90° SAME SWING PAIR APPLICATION	
DWG NO: UNIV-PR	DATE: 08/10/06
SCALE: NONE	DRAWN BY: LISA WALSH